



2 FLOOR PLAN  
SCALE: 1/8"=1'-0"

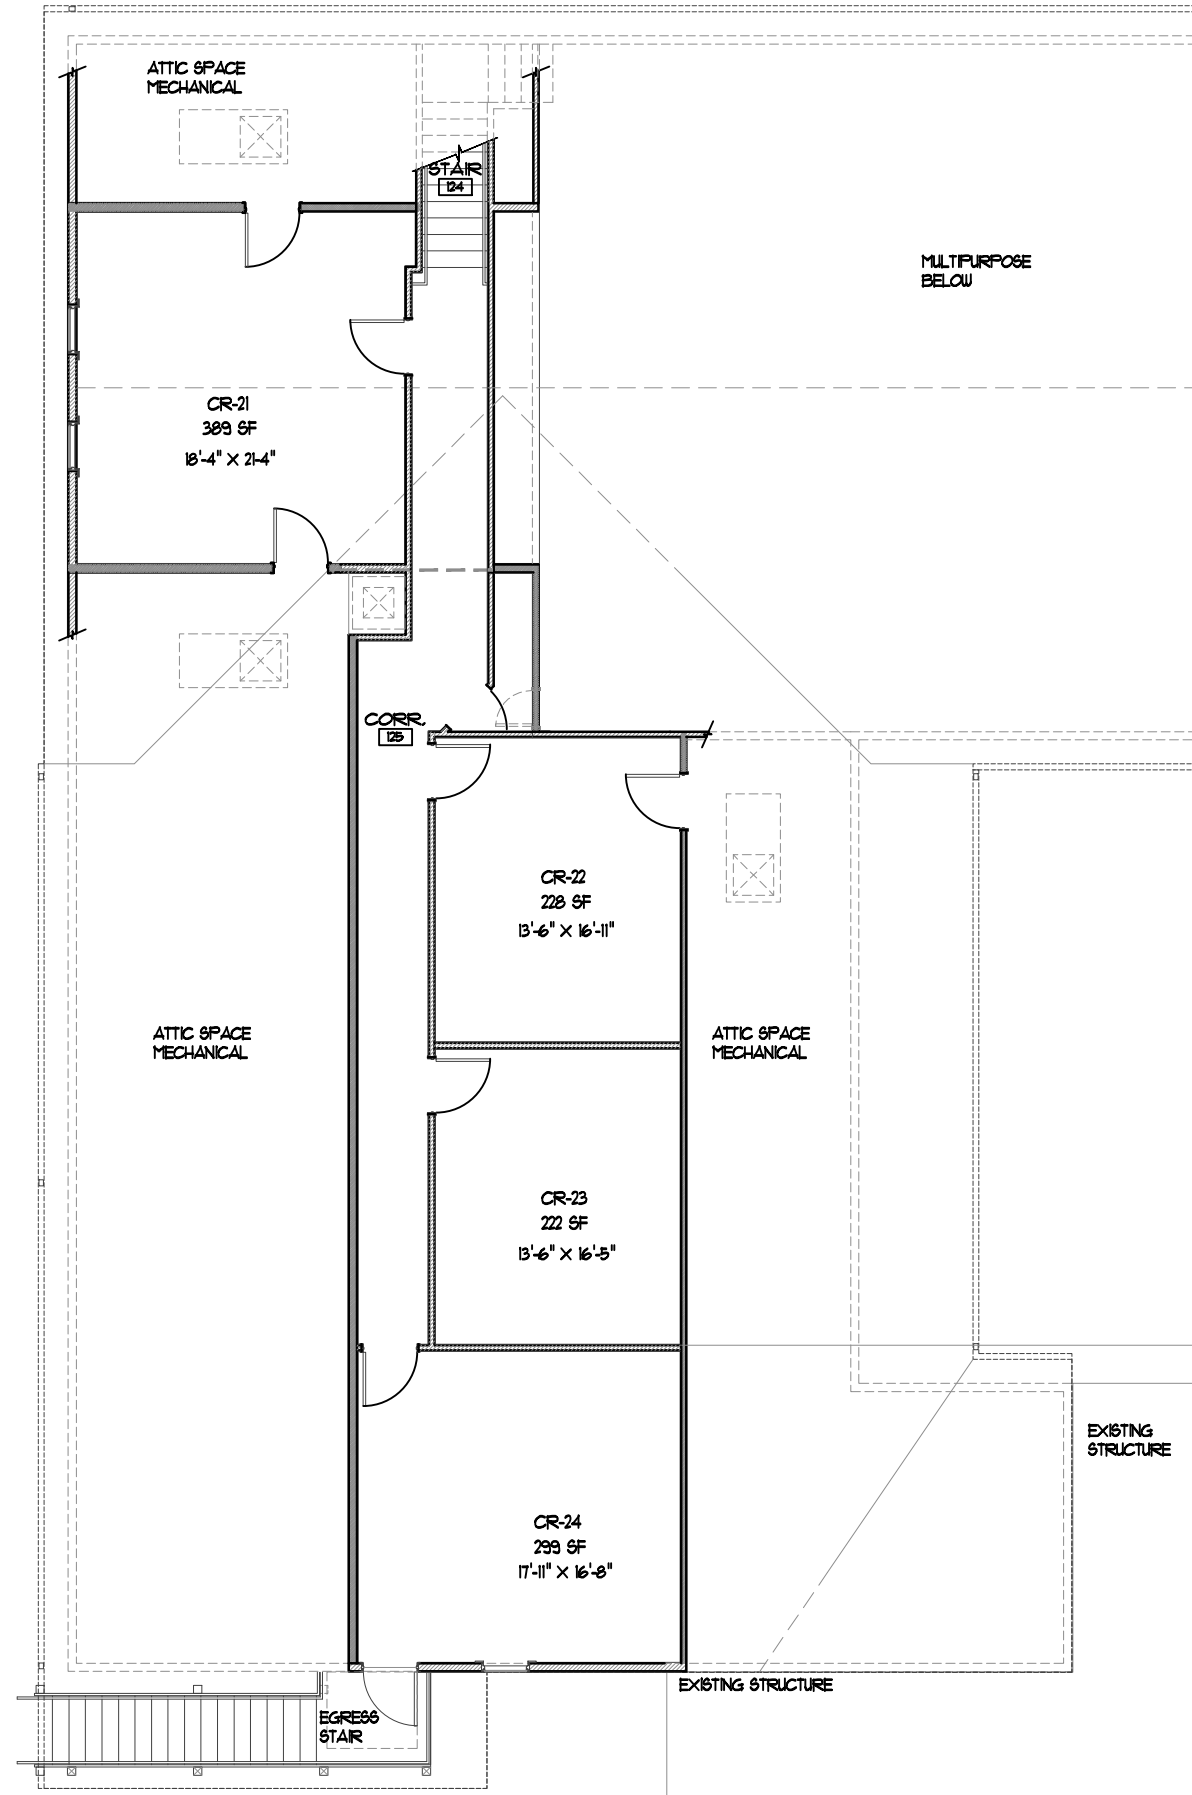

1 2ND FLOOR PLAN  
SCALE: 1/8"=1'-0"

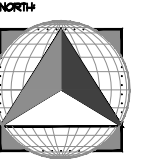

THIS DOCUMENT IS THE PROPERTY OF THE ARCHITECT AND MAY NOT BE REPRODUCED

**SIMON ASSOCIATES INC.**  
ARCHITECTURE  
11 South Sixth Street, Columbus, Missouri  
Phone: 672-574-1918 Fax: 672-498-4887

**OLIVET CHRISTIAN CHURCH**  
LEASING AGREEMENT  
COLUMBIA, MISSOURI  
1001 S. OLIVET ROAD

REVISIONS:



DATE ISSUED:  
08 / 3 / 2022